




FIRST, SECOND AND THIRD FLOOR PLAN

21 CAVERSHAM ROAD, READING, BERKSHIRE RG1 7BT

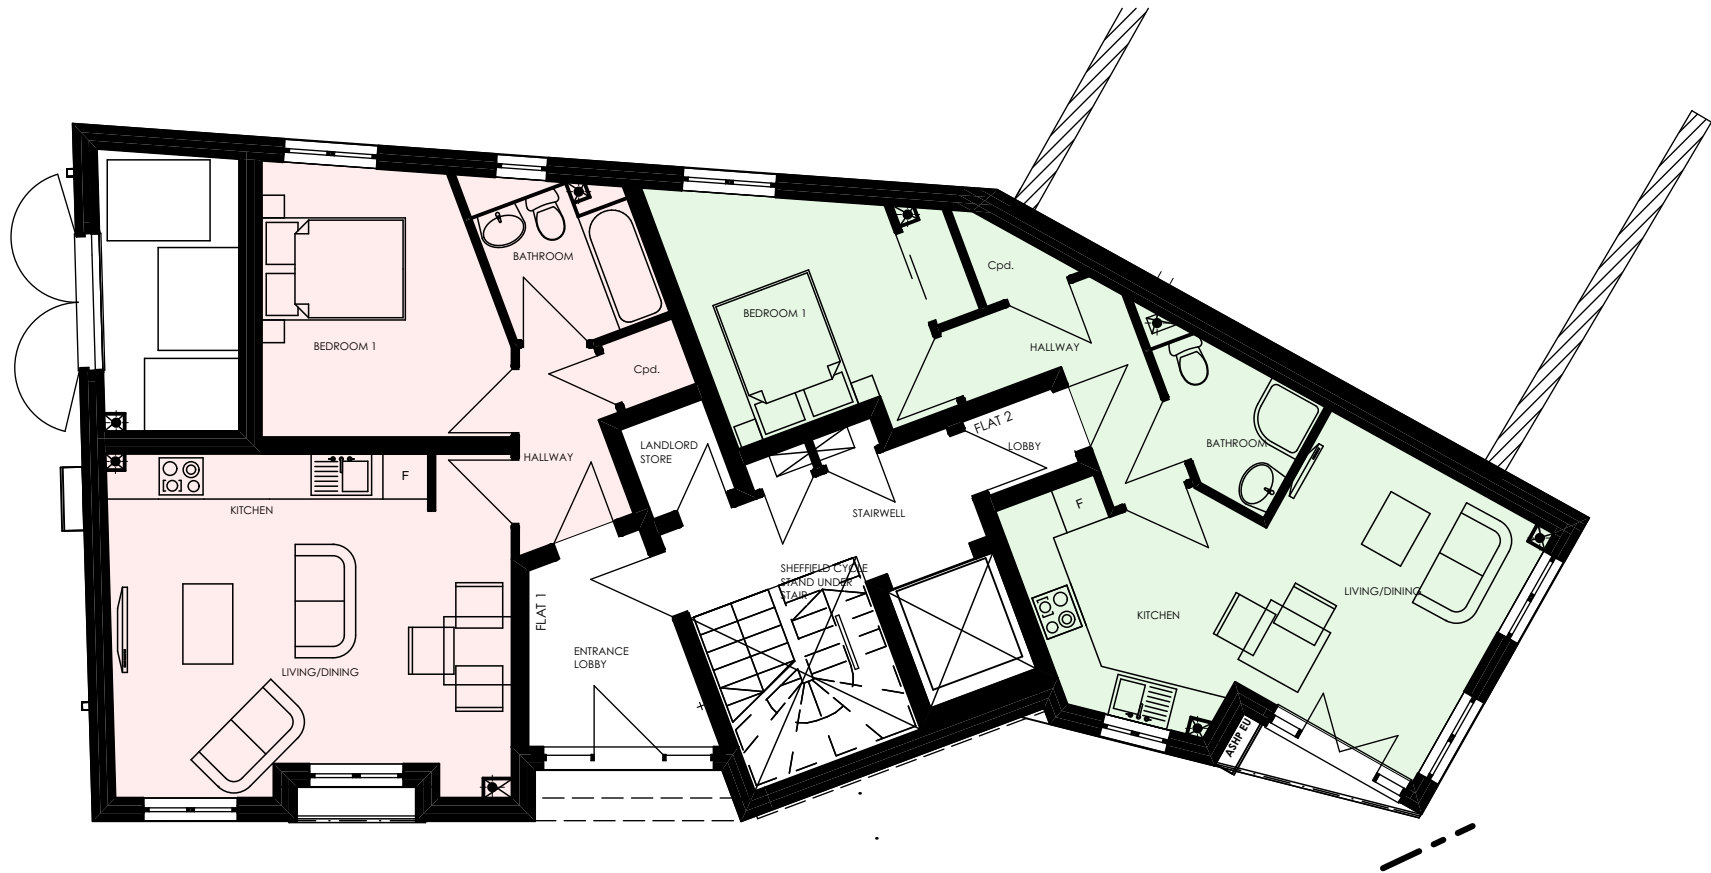

GROUND FLOOR PLAN

21 CAVERSHAM ROAD, READING, BERKSHIRE RG1 7BT

© This drawing remains the property of The Keen Partnership and shall not be copied without prior written consent.

All dimensions to be checked on site and any discrepancies to be reported before work commences.

Notes:

1:100

0 1 2 3 4 5 m

THE
KEEN
PARTNERSHIP

The Courtyard
Edinburgh Road
Reading
RG30 2UA

Tel: 0118 9510855

Fax: 0118 951866

Email: info@keenpartnership.co.uk

Client:
Croft Developments

Job Title:
21 Caversham Road,
Reading, RG1 7BT

Drawing Title:
Floor Plans

Status:
Construction

Date Drawn: 10/03/2016	Drawn By: FGS	Scale: 1:100@A3
---------------------------	------------------	--------------------

Job No: 8289	Drg No: C-02S	Rev:
-----------------	------------------	------