



© This drawing remains the property of The Keen Partnership and shall not be copied without prior written consent.
 All dimensions to be checked on site and any discrepancies to be reported before work commences.


Notes:

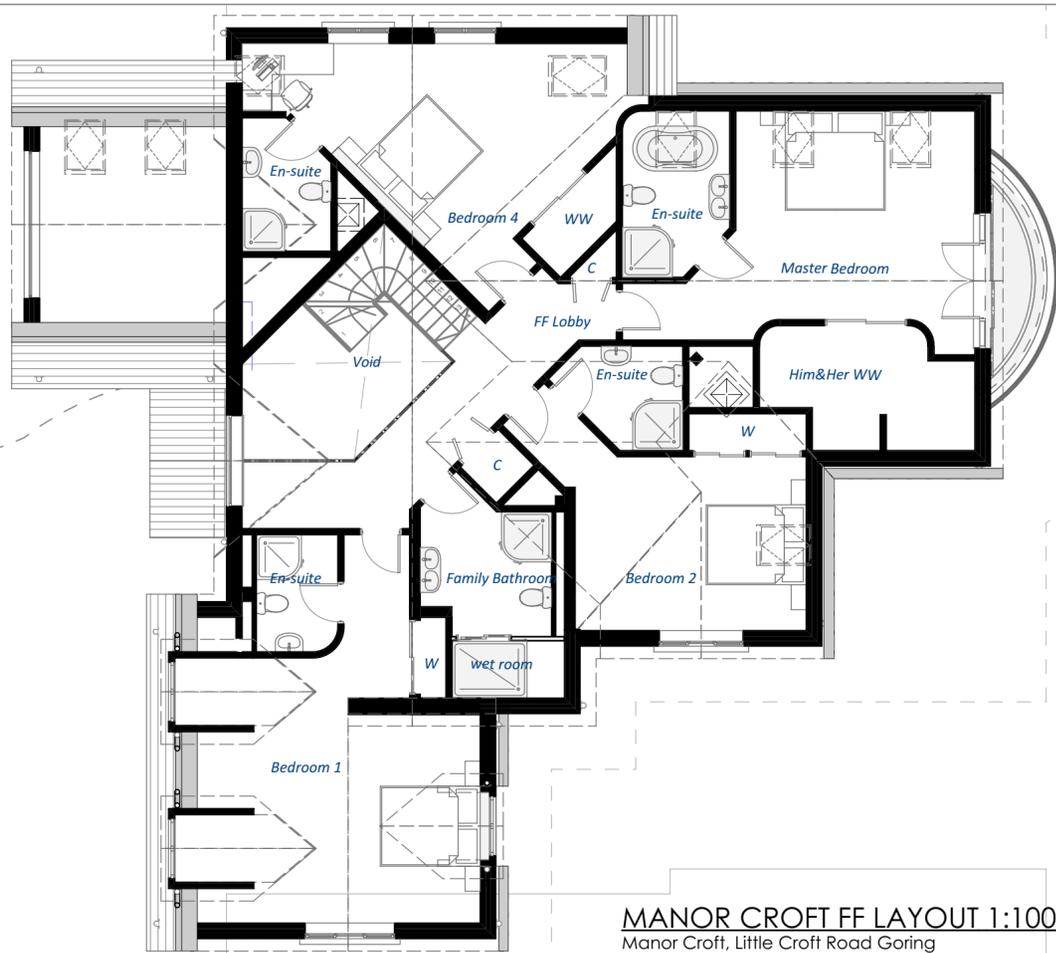

MANOR CROFT FF LAYOUT 1:100
 Manor Croft, Little Croft Road Goring

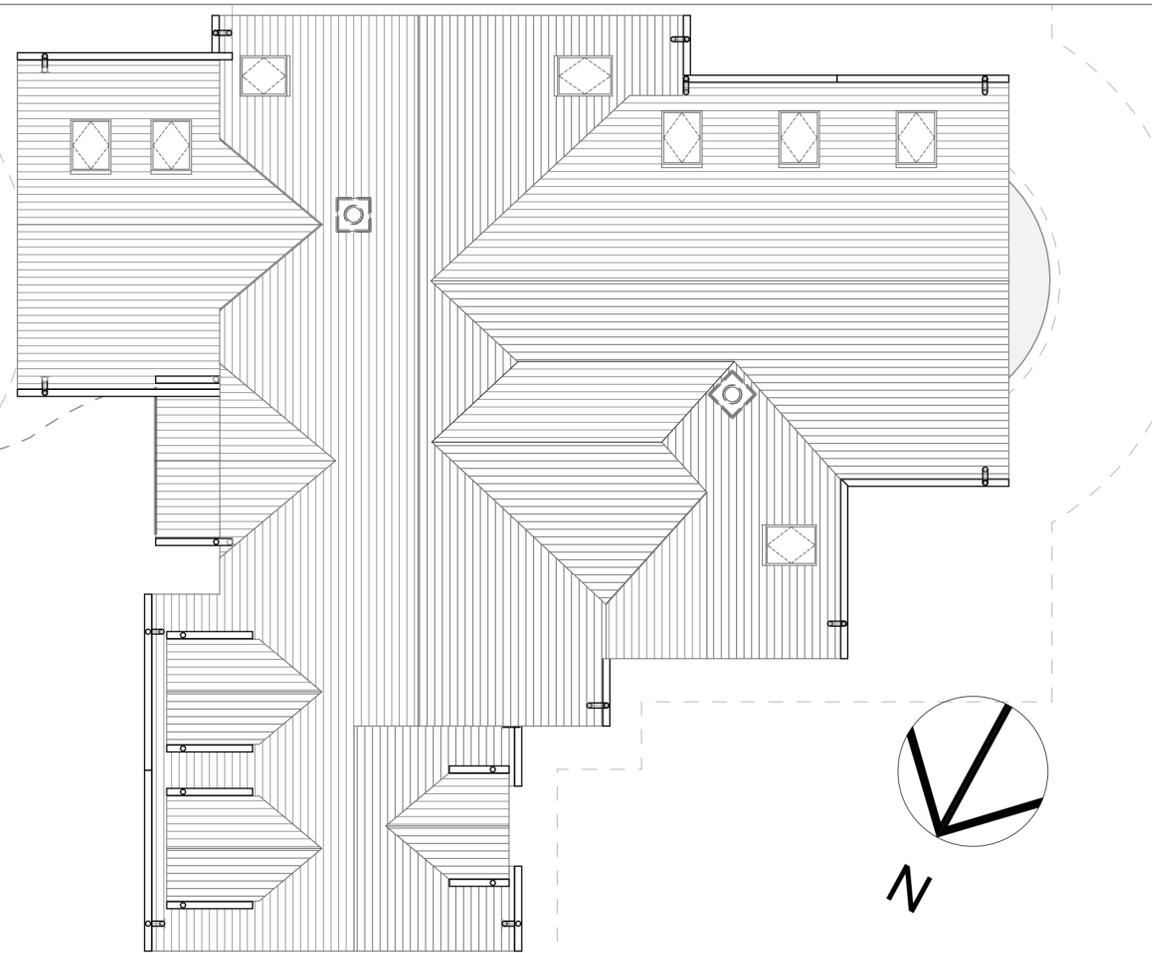

MANOR CROFT ROOF LAYOUT 1:100
 Manor Croft, Little Croft Road Goring

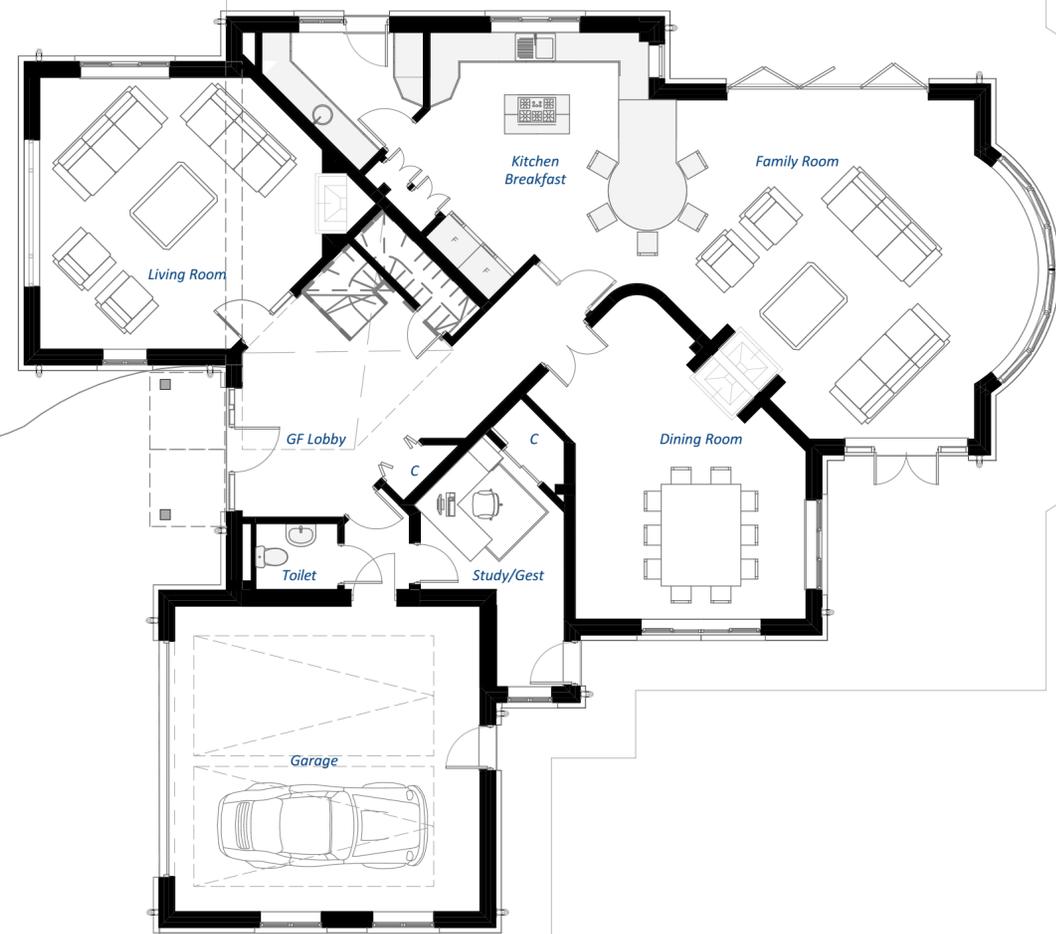

MANOR CROFT GF LAYOUT 1:100
 Manor Croft, Little Croft Road Goring

THE KEEN PARTNERSHIP

The Courtyard
 Edinburgh Road
 Reading
 RG30 2UA
 Tel: 0118 9510855
 Fax: 0118 951866
 Email: info@keenpartnership.co.uk

Client:
 Croft Developments

Job Title:
 Manor Croft, Little Croft Road,
 Goring On Thames
 RG8 9ER

Drawing Title:
 MANOR CROFT GF,FF &
 ROOF LAYOUTS

Status:
 CONSTRUCTION

Date Drawn: 30/03/2016	Drawn By: LL/SF	Scale: 1:100@A2
---------------------------	--------------------	--------------------

Job No: 8463	Drg No: 8463-MCR	Rev:
-----------------	---------------------	------